
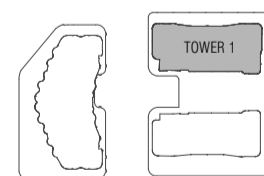
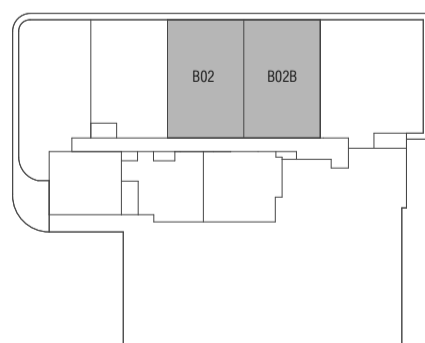


# FLINDERS BANK

MELBOURNE

## MARKETING LEGEND

- F - FRIDGE CAVITY
- P - PANTRY
- L - LAUNDRY
- DW - DISHWASHER

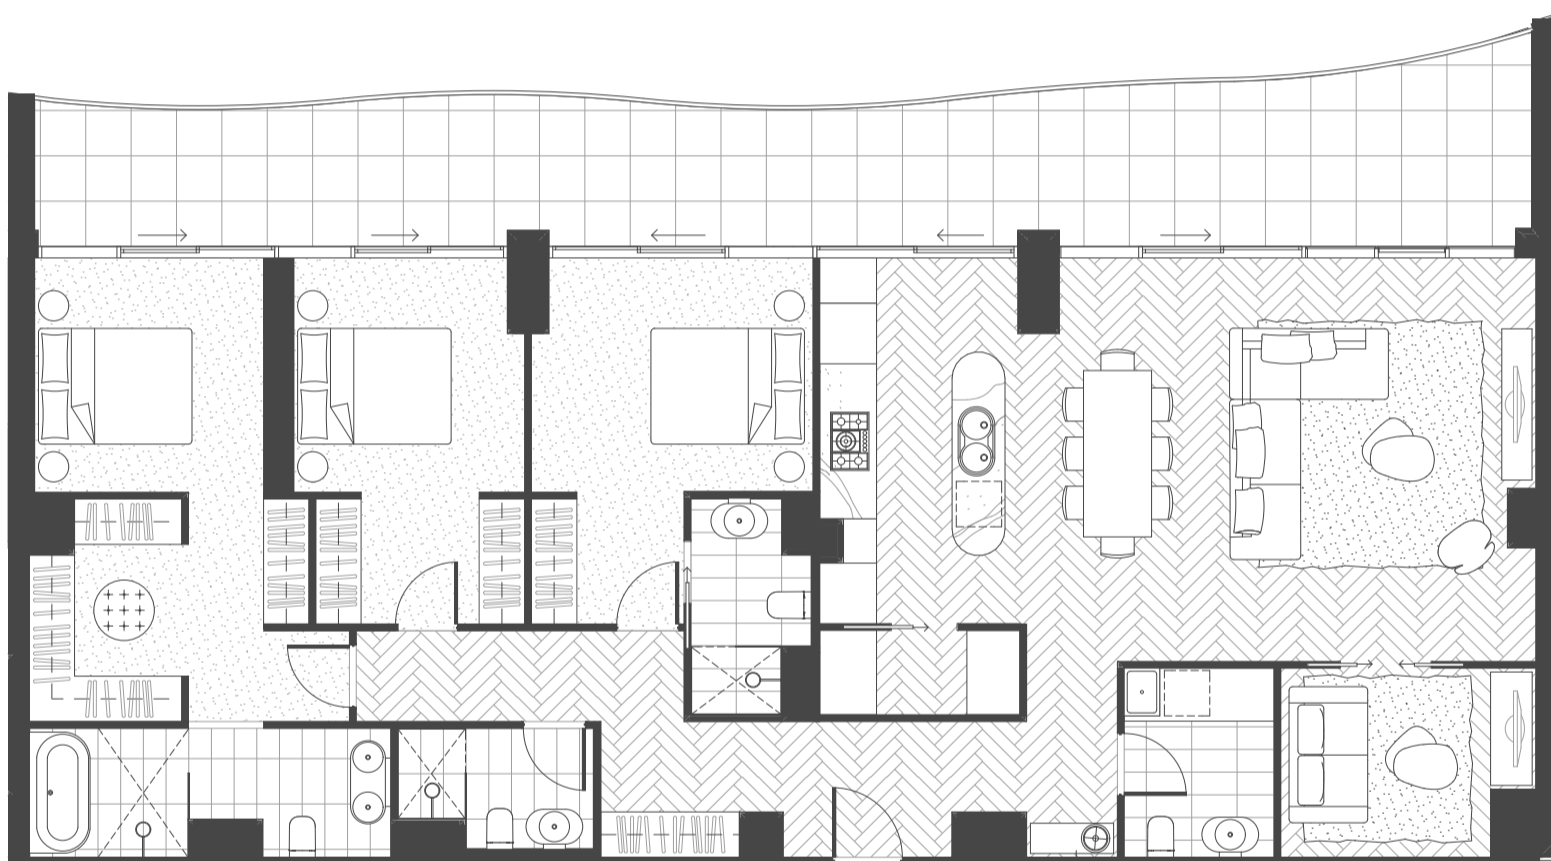

PRECINCT KEY PLAN

TOWER 1 KEY PLAN

## TOWER 1 APARTMENT T1 E03 FLOOR PLAN

APT NO	INTERNAL	EXTERNAL	TOTAL
503/04	166m <sup>2</sup>	42m <sup>2</sup>	208m <sup>2</sup>
603/604	166m <sup>2</sup>	43m <sup>2</sup>	209m <sup>2</sup>
1303/04	166m <sup>2</sup>	40m <sup>2</sup>	206m <sup>2</sup>

DWG NO: MK1029  
 DWG TITLE: APARTMENT T1 E03 FLOOR PLAN  
 REVISION: REV. -  
 DATE: 08.05.2019

